LEGEND & SCHEDULE 3. WORKS CERTIFIED FOR FINAL OCCUPANCY CERTIFICATE ARE TO MATCH APPROVED LANDSCAPE PLANS. DAMAGE AND CLASHING WITH SURFACE ROOTS **TREES Botanical Name:** Acer palmatum 'Ariadne' **Common Name:** Japanese maple (Exotic) 75Lt Mature H x S: 3m x 4m Qty Required: 3

1. ALL FINAL PLANT QUANTITIES INDICATED ON PLANS SHALL BE CHECKED AND VERIFIED BY SUCCESSFUL LANDSCAPE CONTRACTOR. 2. ANY PLANT SUBSTITUTES REQUIRED DUE TO UNAVAILABILITY SHALL BE RECOMMENDED BY THE LANDSCAPE CONTRACTOR TO BEST MATCH SUBSTITUTED PLANTS AND APPROVED PRIOR TO PURCHASING BY THE LANDSCAPE ARCHITECT.

4. LANDSCAPE CONTRACTOR SHALL LOCATE AND AVOID SITE STORM WATER & DRAINAGE SERVICES. LOCATE TREES A MINIMUM 1.25M FROM PITS 5. ALL PLANTING AROUND EXISTING TREES SHALL BE ADJUSTED TO AVOID



Botanical Name: Malus ioensis 'Radiant' Common Name: Radiant Crab Apple (Exotic) Pot size: **Mature H x S:** 5m x 3.5m Qty Required: 3

Botanical Name: Lagerstroemia indica Pot size:

Common Name: Crepe myrtle (Exotic) Mature H x S: 8m x 5m

Botanical Name: Trachelospermum Jasminoides

Common Name: Star Jasmine (Exotic)

Qty Required: 2

100mm Pot size: Mature H x S: 0.5m x 1m Qty Required: 88 Botanical Name: Russelia equisetiformis Common Name: Firecracker (Exotic) 200mm

SHRUBS AND HEDGES

Pot size:

Mature H x S: 1m x 1.2m Qty Required: 72

ACCENT PLANTS Botanical Name: Strelitzia juncea

Common Name: Rush-leaved Strelitzia (Exotic) Pot size: **Mature H x S:** 1.5m x 1m Qty Required: 6 Botanical Name: Aspidistra elatior

Common Name: Cast-Iron Plant (Exotic) Pot size: **Mature H x S:** 0.6m x 0.5m Qty Required: 33 Botanical Name: Gardenia augusta 'Radican ken 04'

Common Name: Gardenia 'O So Fine' (Exotic) Pot size: **Mature H x S:** 0.3m x 1m Qty Required: 25

Botanical Name: Agave 'Blue Glow' Pot size:

Common Name: Blue Glow Agave (Exotic) **Mature H x S:** 0.6m x 0.75m

Qty Required: 31

300mm

200mm

140mm

140mm

140mm

GRASSES + GROUNDCOVERS Botanical Name: Brachyscome 'Supreme Pink' Common Name: Native daisy (Native)

Pot size:

Mature H x S: 0.25m x spreading Qty Required: 11 Botanical Name: Brachyscome 'Blue Zephyr' Common Name: Native daisy (Native) Pot size:

Mature H x S: 0.25m x spreading Qty Required: Botanical Name: Brachyscome 'Lemon twist' Common Name: Native daisy (Native)

Pot size: Mature H x S: 0.3m x spreading Qty Required: 7

Botanical Name: Trachelospermum Jasminoides **Common Name:** Star Jasmine (Exotic) Pot size: **Mature H x S:** 0.3m x 0.6m Qty Required: 5/m2 (4.3m2 total)

Groundcover Mix A: Westringia 'Mundi' Myoporum parvifolium 'Yareena' Casurina 'Cousin It' Pot size:

Mature H x S: < .5m Qty Required: 5/m2 (15.8m2 total) Groundcover Mix B:

Myoporum parvifolia Westringia 'Low horizon' Pot size:

140mm *Mature H x S:* < .5m Qty Required: 5/m2 (28.2m2 total)


GENERAL NOTE: site. PDF'd plans may vary slightly in Scale for that indicated on plans. Report any whether special, consequential, direct or indirect, suffered by C Copyright R. L Frew Landscape Architectural Services T/A CONZEPT for construction purposes. This drawing is protected by copyright. All rights are reserved. Unless permitted under the Copyright Act 1968, no part of this drawing may in any form or by any means be reproduced nublished broadcast or transmitted without the notor. means be reproduced, published, broadcast or transmitted without the prior written permission of the copyright owner.

auntil such time as all agreed payments are made in full. Veretain the right to withdraw this information from the assessment process if such payments are not made follows. If the Status of this drawing is not signed off For Construction it may be subject the notification period.





Malus ioensis 'Radiant'

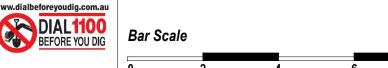




Trachelospernum tricolour






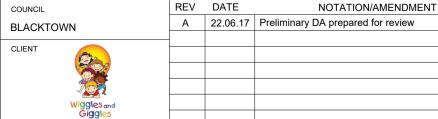

Casuarina 'Cousin It'

PROPOSED MIXED-USE INC. CHILDCARE FACILITY 60-64 ADVANCE ST, SCHOFIELDS

LANDSCAPE PLAN DEVELOPMENT APPLICATION 1:100 @ A1 **JUNE 2017** P.Y R.F LPDA 17 - 280

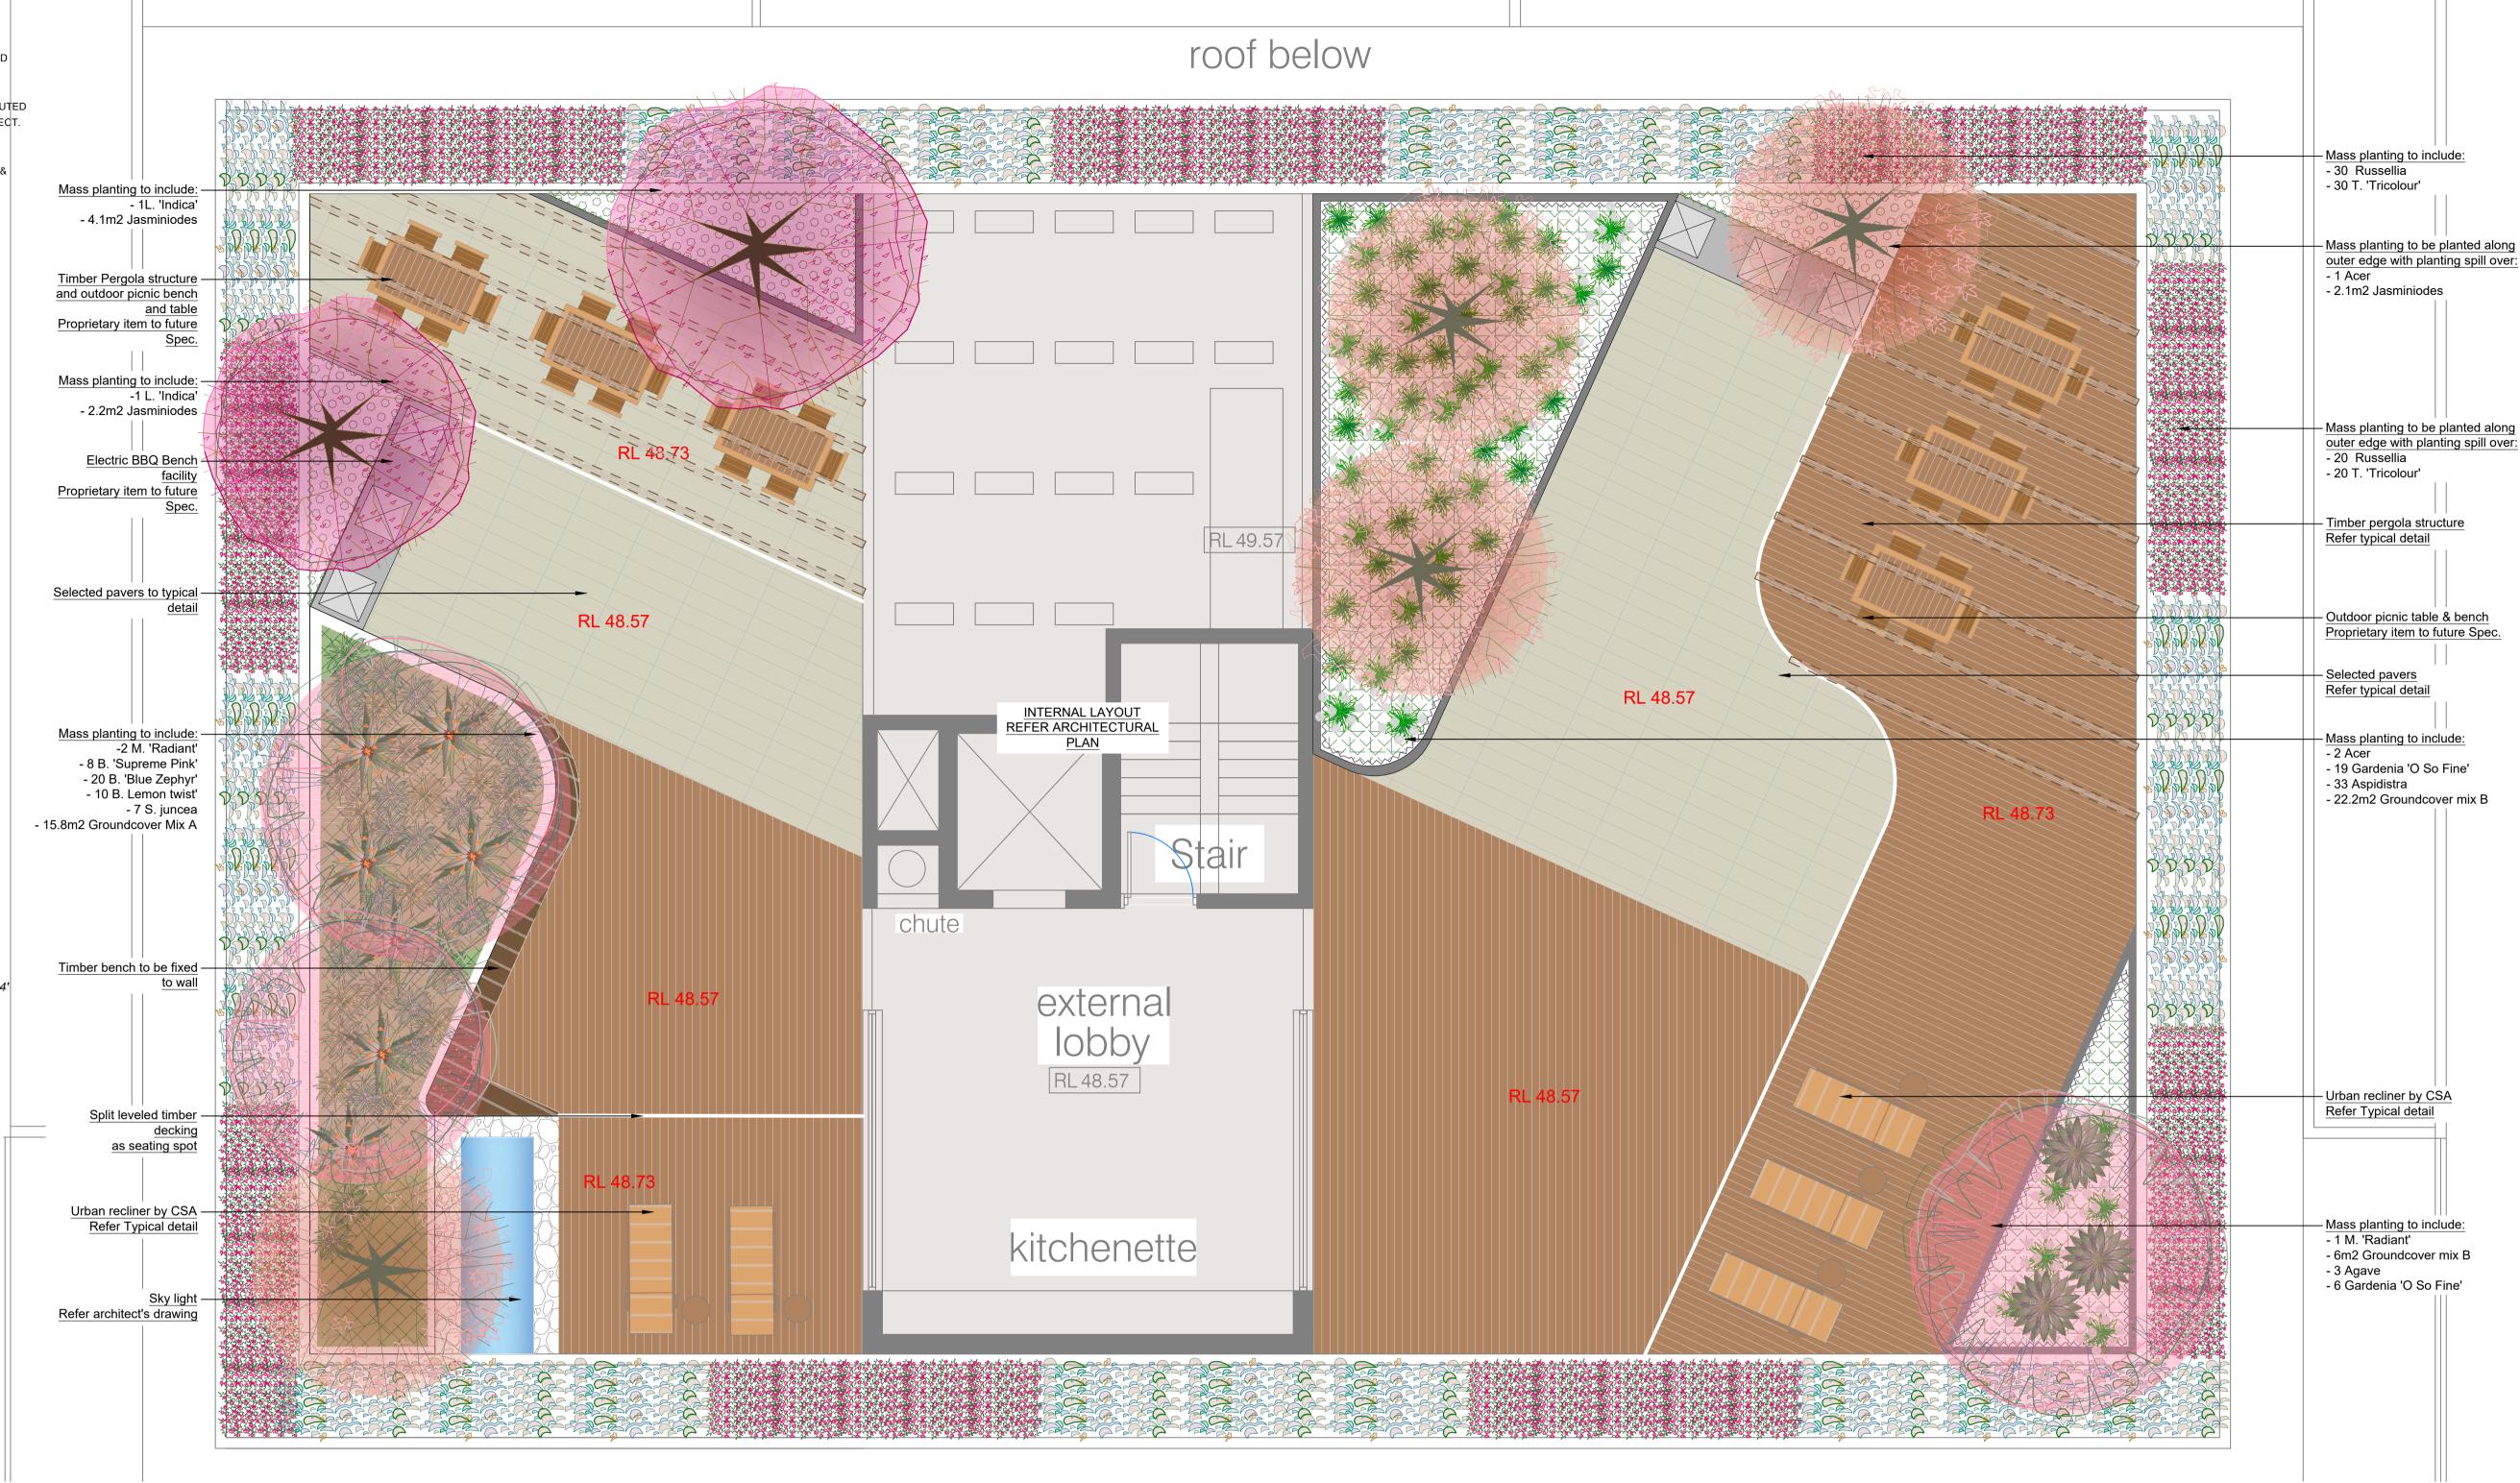





Strelitzia juncea













BE INSTALLED FOR RAISED PLANTER AREA TO ENSURE A SUSTAINABLE LANDSCAPE IS **ACHIEVED.SHOP** DRAWING TO BE PROVIDED BY LICENSED

AUTOMATIC

IRRIGATION

CONSULTANTS

IRRIGATION SHALL

LANDSCAPE PLAN NOTES

This plan should be read in conjunction with the architectural and hydraulics plans. Work specific to these plans should be prepared in accordance to these plans, including specification and details prior to the installation of landscaping, and should not be altered or compromised during landscape construction. Retaining wall details to engineers design.

Elements such as drainage swales may be incorporated in garden bed areas (using non-floatable mulch) without compromising the capacity or form.

This plan has been prepared for Development Application approval only, not for construction.

This plan has been prepared with reference to *Blacktown Councils* Landscaping Guidelines & requirements. Planting proposed using commercially available plant species selected from local planting lists and the BASIX local plant list and from Sydney Waters "Plant Selector" web site one-drip rated native plants (acceptable for Basix planting).

The Design & location of new letter boxes shall be in accordance with Australia Post's "Requirements for Delivery of Mail to Residential Premises" published Feb '97. All noxious weeds listed in Councils weed lists & located on the site shall be continually removed & suppressed. Reinstate all boundary fencing in poor condition with Council approved 1.8m fencing to rear of building line, rake to 1m forward of BL. Pollution, sediment & erosion control devices as specified shall be in place, and maintained for the duration of the construction period. Proposed excavation near existing established trees to be supervised by arborist.

D.A approved landscape plan's are required to be constructed as approved to obtain occupancy certificate. Permeable areas may be indicated to achieve site coverage restrictions & should be constructed as drawn on this plan.