



20.5m ROAD RESERVE (INDUSTRIAL OTHER)

1 : 100

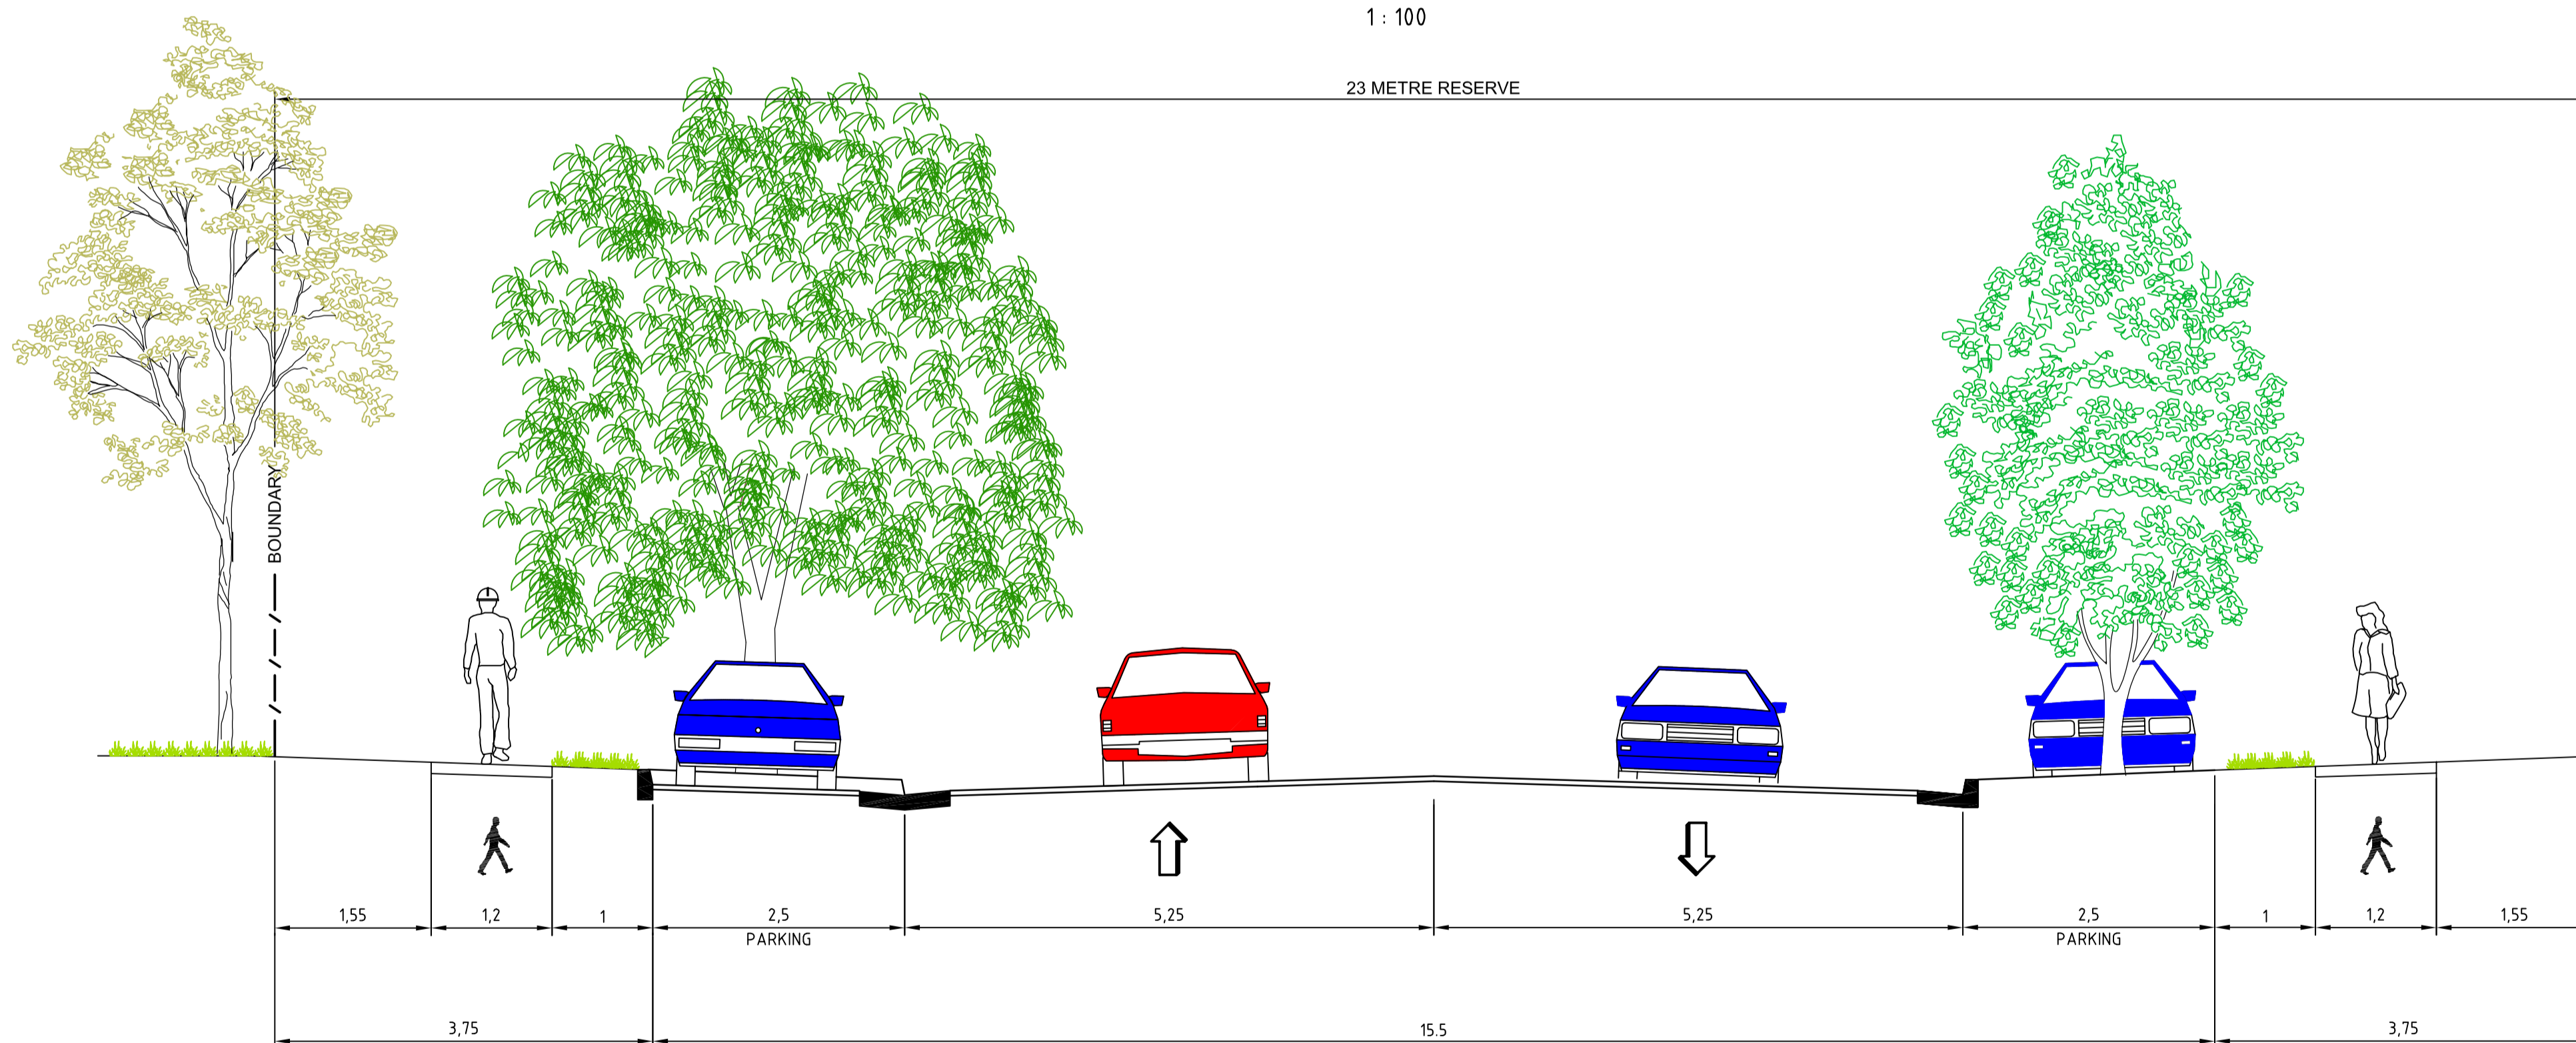

23m ROAD RESERVE (INDUSTRIAL COLLECTOR)

1 : 100

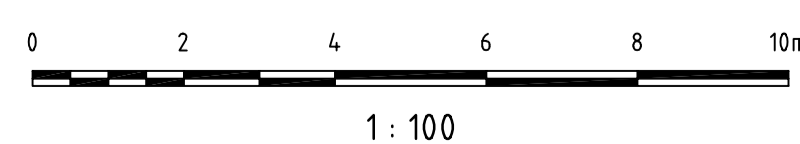

P3	ISSUE FOR INFORMATION	JJB	MG	20.06.07	
P1	ISSUE FOR INFORMATION	SM	MG	26.03.07	
Issue	Description	Drwn	Ckd	Appd.	Date

Status: **PRELIMINARY ONLY**  
NOT TO BE USED FOR CONSTRUCTION

Client:

Scale (A1): 1 : 100

Drawn: SM

Designed: MG

Datum: AHD

Project: HUNTINGWOOD EAST PRECINCT PLAN

Title: ROAD CROSS SECTIONS

HYDER CONSULTING PTY LTD  
Level 5  
141 Walker St  
North Sydney, NSW, 2060  
ABN 76 104 485 289  
Tel: +61 (0)2 8907 9000  
Fax: +61 (0)2 8907 9001

Project Code: NS03786

Drawing No.: SKC007

Issue: P3