

4th 14, 2018 12:29pm N:\10306-WV Emerton Village2 AreaCAD\10306_DA005.dwg

Client



Issue	Description	Date
P1	PRELIMINARY ISSUE	30.01.18
P2	PRELIMINARY ISSUE	05.02.18
A	DEVELOPMENT APPLICATION	14.02.18

LEGEND:

- EXISTING TO BE RETAINED
- BUILDING TO BE DEMOLISHED
- TO BE DEMOLISHED

Project Name
EMERTON VILLAGE
Project Address
32 & 40 Jersey Road, Emerton
Lot 226 in DP 571965 & Lot 100 in DP634533

Key Plan


Builder and/or subcontractors shall verify all project dimensions before commencing on-site work or off-site fabrication. Figure dimensions shall take precedence over scaled dimensions.
This drawing is copyright and cannot be reproduced in whole or in part or by any medium without the written permission of Nettleton Tribe Partnership Pty Ltd.

Drawing Title:
Ground Floor - Demolition Plan

Author: CR	Checker:	Sheet Size: A1	Scale: 1:250
Drawing Number: 10306_DA-005			Issue: A

nettletontribe

nettleton tribe partnership pty ltd ABN 58 161 683 122
117 Willoughby Road, Crows Nest, NSW 2065
t +61 2 9431 6131
e: sydney@nettletontribe.com.au w: nettletontribe.com.au

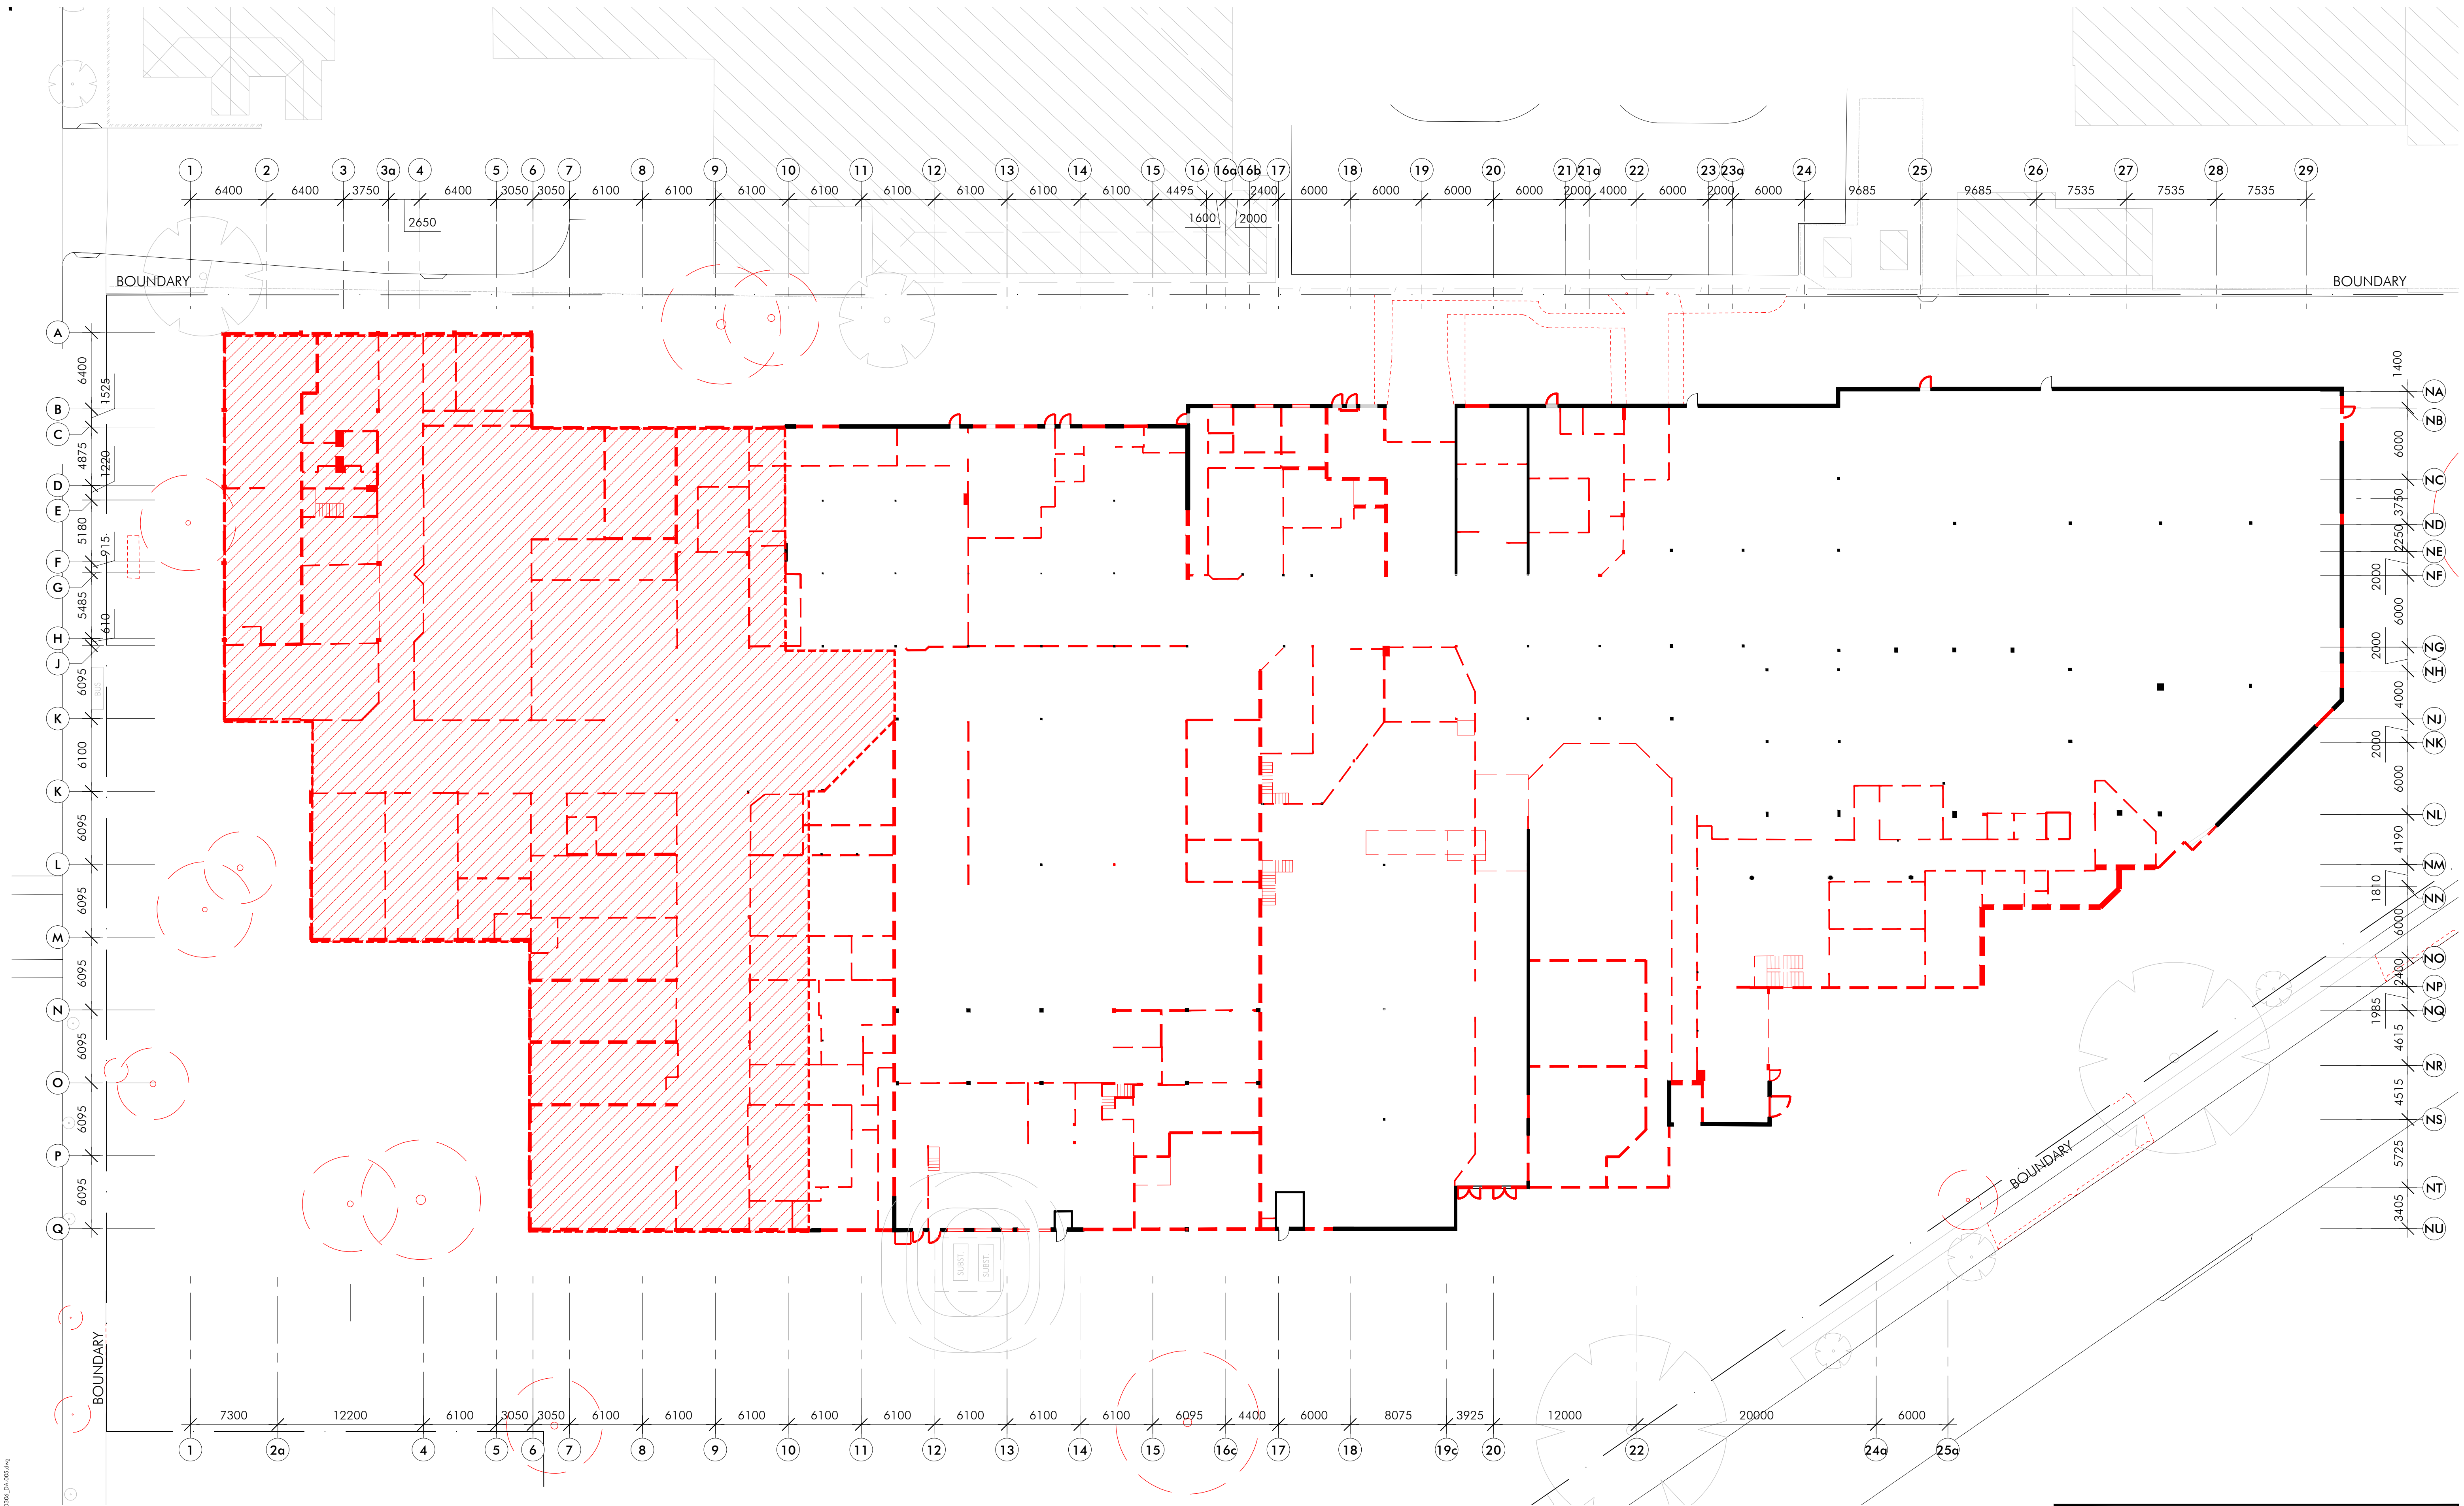

DEVELOPMENT APPLICATION