


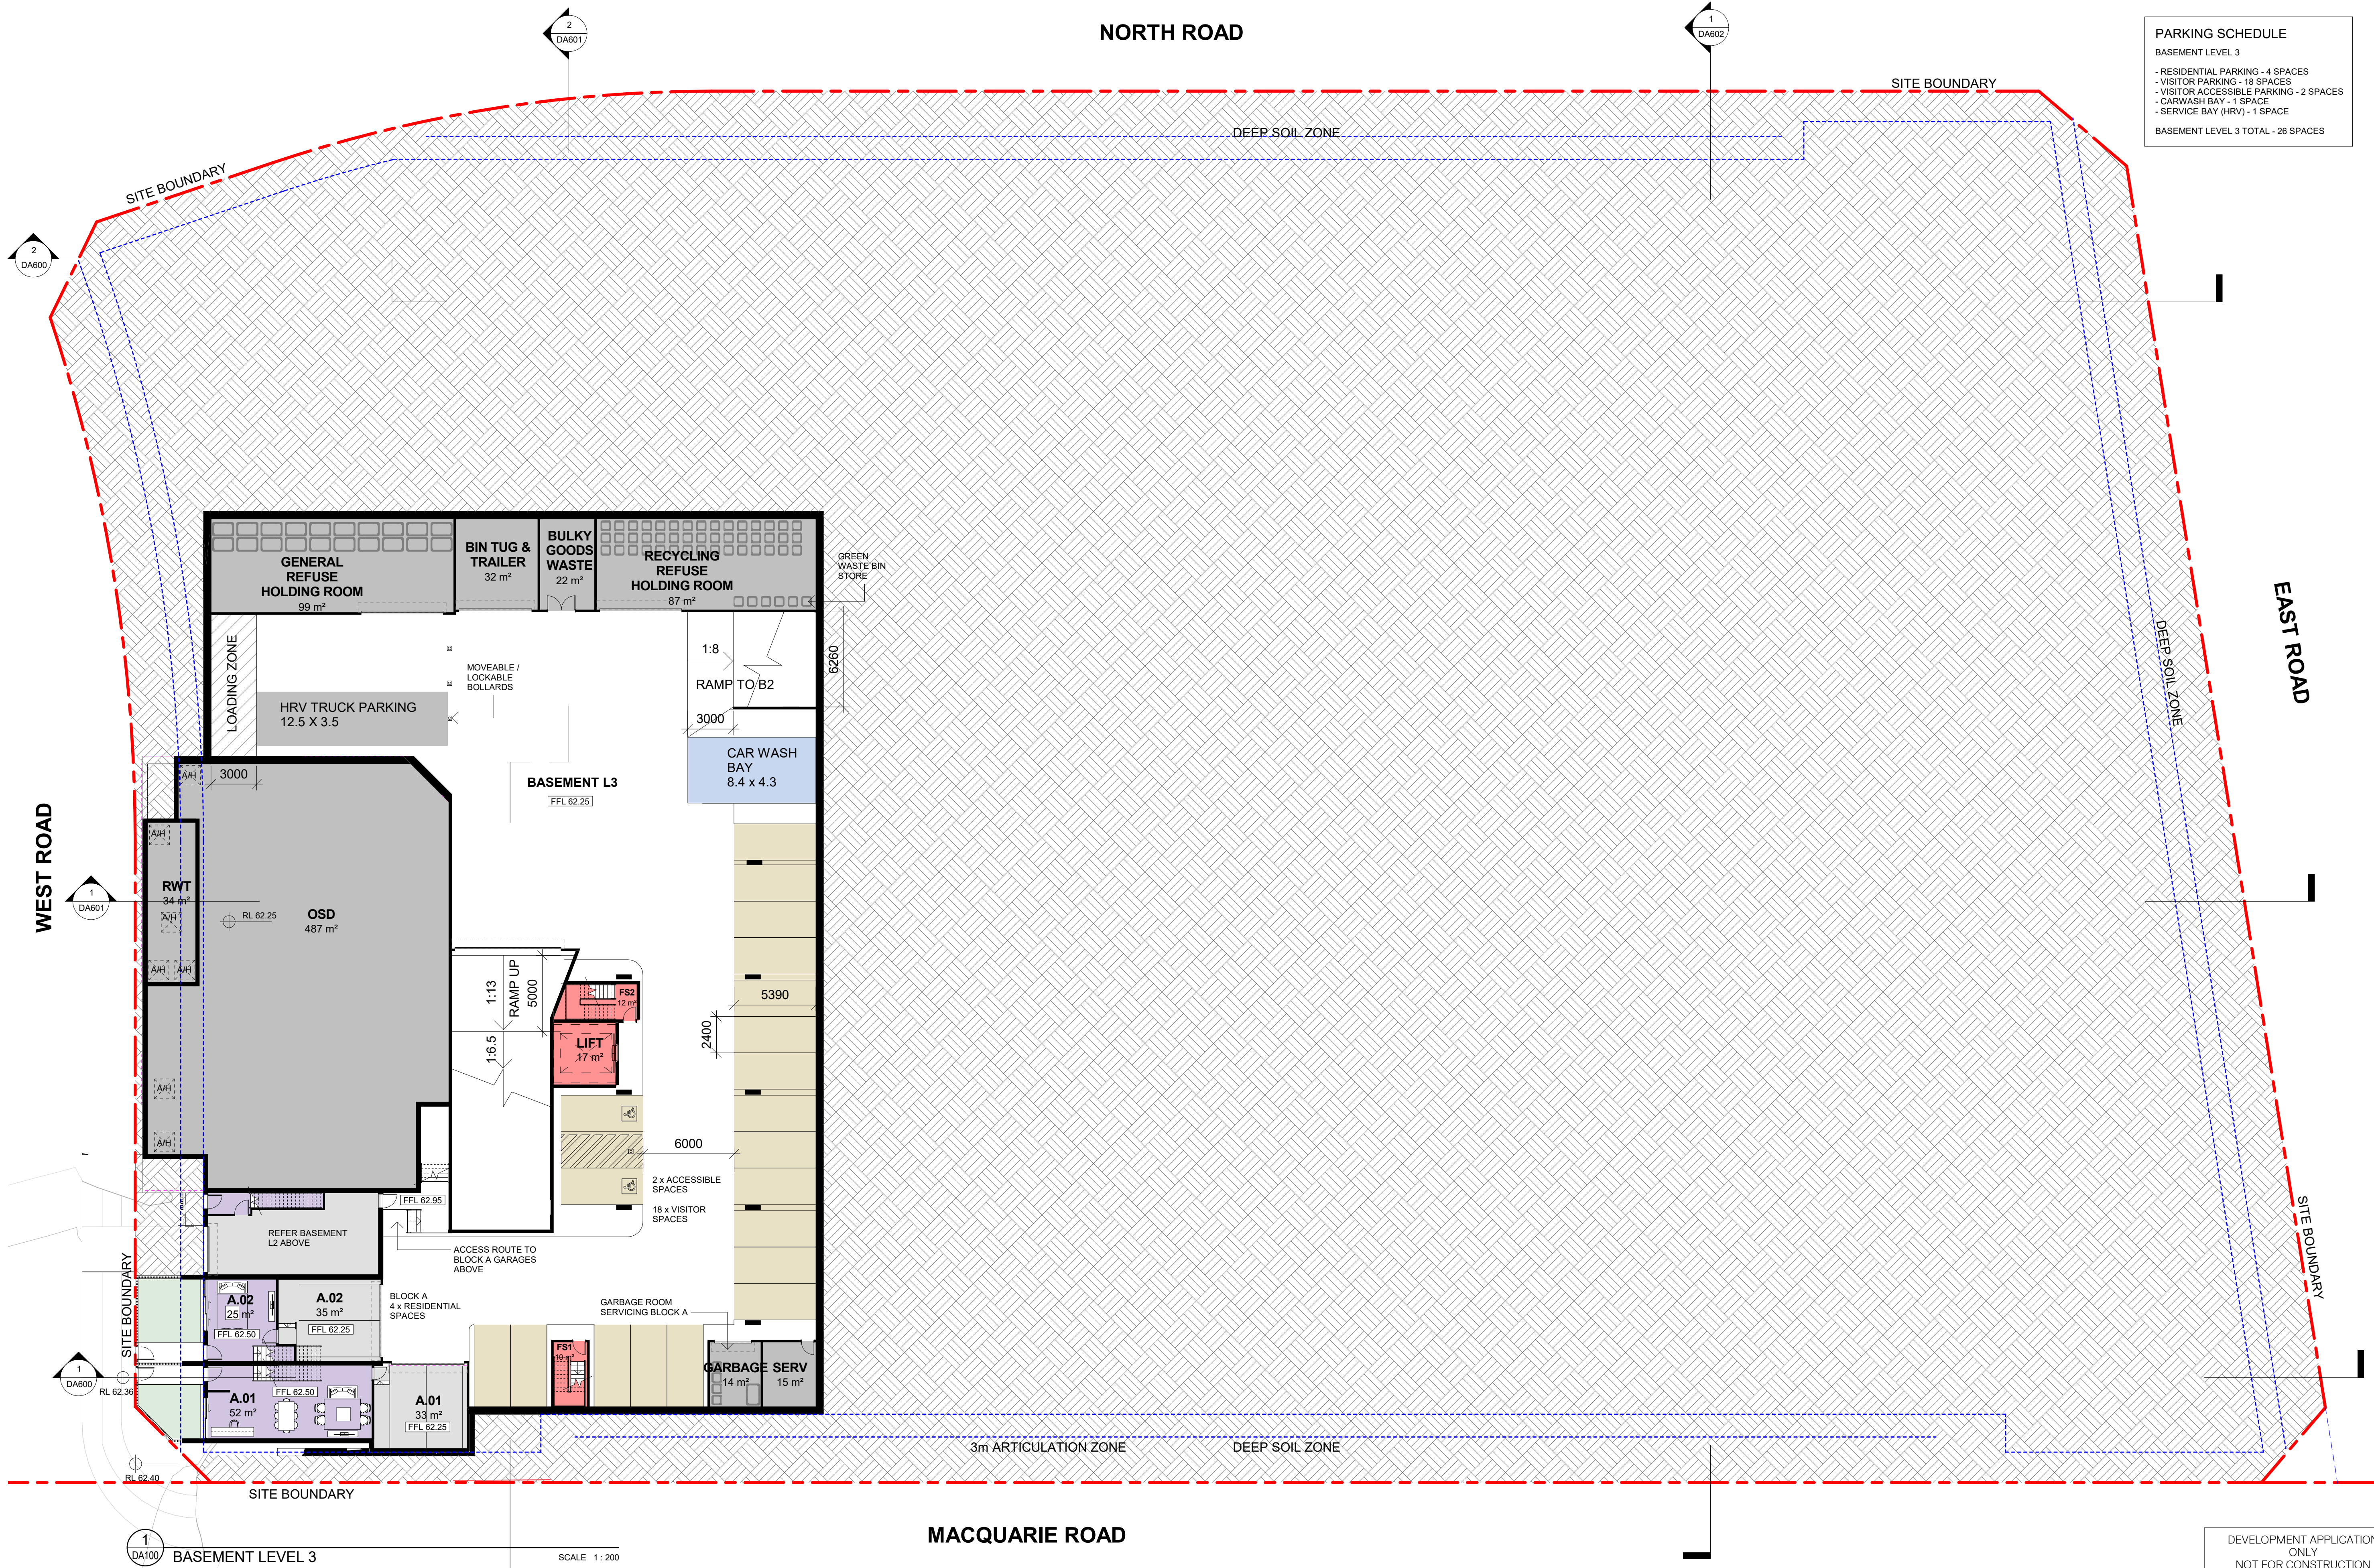

PARKING SCHEDULE	
BASEMENT LEVEL 3	
- RESIDENTIAL PARKING - 4 SPACES	
- VISITOR PARKING - 18 SPACES	
- VISITOR ACCESSIBLE PARKING - 2 SPACES	
- CARWASH BAY - 1 SPACE	
- SERVICE BAY (HRV) - 1 SPACE	
BASEMENT LEVEL 3 TOTAL - 26 SPACES	

WMK

WMK Architecture
L2 364 Kent Street
Sydney NSW 2000
Telephone 02 9299 0401
Facsimile 02 9299 0402
wmkarchitecture.com
ABN 25 082 956 929

1
DA100

BASEMENT LEVEL 3

SCALE 1:200

02468m

1:200

Issue	Description
A	ISSUED FOR DA

Date
08.08.2018

Client
POLY AUSTRALIA

Poly

AUSTRALIA

Project
PROPOSED TOWNHOUSES
119 CUDGEGONG ROAD, ROUSE HILL,
NSW 2155

Title
BASEMENT PLAN LEVEL 3

Drawing No. DA100	Issue A
Scale 1:200@A1	Drawing Size A1
Project No. 18060	Drawn By AP

CAD Reference
P:\18060 119 Cudgegong Road, Rouse Hill\dwgfiles\Revit

Dimensioned Drawings to take precedence over scaling. Contractor to verify all dimensions on site before construction. All inconsistencies to be reported to the Architect immediately. This drawing and its contents remain the copyright of WMK Architecture Pty Ltd ©



PARKING SCHEDULE

BASEMENT LEVEL 1
- RESIDENTIAL PARKING - 112 SPACES
- RESIDENTIAL ADAPTABLE PARKING - 6 SPACES
- CARWASH BAY - 1 SPACE
BASEMENT LEVEL 2
- VISITOR PARKING - 7 SPACES
- VISITOR ACCESSIBLE PARKING - 2 SPACES
- RESIDENTIAL PARKING - 57 SPACES
- RESIDENTIAL ADAPTABLE PARKING - 3 SPACES
BASEMENT 1 AND 2 TOTAL - 188 SPACES

WMK
WMK Architecture
L2 364 Kent Street
Sydney NSW 2000
Telephone 02 9299 0401
Facsimile 02 9299 0402
wmkarchitecture.com
ABN 25 082 956 929

SCALE 1:200
0 2 4 6 8m
1:200

Issue	Description	Date	Client
A	ISSUED FOR DA	08.08.2018	POLY AUSTRALIA

Poly AUSTRALIA

Project
PROPOSED TOWNHOUSES
119 CUDGEGONG ROAD, ROUSE HILL,
NSW 2155

Title
BASEMENT PLAN LEVELS 1 & 2

Drawing No. DA101	Issue A
Scale 1:200@A1	Drawing Size A1
Project No. 18060	Drawn By KB
CAD Reference P:\8060 119 Cudgong Road, Rouse Hill\dwgfiles\Revit	

Dimensioned Drawings to take precedence over scaling. Contractor to verify all dimensions on site before construction. All inconsistencies to be reported to the Architect immediately. This drawing and its contents remain the copyright of WMK Architecture Pty Ltd ©